




PIPE LENGTH TABLE		
S.NO.	PIPE SIZE	LENGTH
1	8"	4000 mm(min)
2	4"	100 mm(min)
3	3"	1500 mm(min)
4	2"	5000 mm (min)
5	1/4" PIPE	1000 mm
6	1/4" PU TUBE	9500mm X 3

 NEOMETRIX www.neometrixgroup.com		NEOMETRIX ENGINEERING PVT. LTD. E-148, Sector-63, Noida, UP-201301 Tel. No. :- 0120-4500800 Fax No. :- 0120-4500888 Email :- contact@neometrixgroup.com	
MAIN TITLE	PNEUMATIC TEST RIG	QA No.	01
SUB - TITLE	PIPING LAYOUT	Cross Ref. Doc. No.	
CODE	A1792	Customer Dwg./Ref. No.	
CUSTOMER	HAL LKO	Note	
END USER	HAL LKO		
P.O. No.	18DC-19/10	P.O Dated	06/08/20018
PROJECTION	DRAWN BY & DATE	Z.A.	08/06/2019
	CHECKED BY & DATE	S.M.	08/06/2019
	APPROVED BY & DATE	S.P.S.	08/06/2019
		Size	A3
		Scale	NTS
		Sheet No./Of	01/01
		NEO. DWG. No.	T-PED-A1792-LDWG-PL
		REV	03