



THIS DWG. IS SOLE PROPERTY OF NEOMETRIX ENGINEERING PVT. LTD.
 UNAUTHORISED USE OF THIS DWG. OR MAKING PRODUCT AS PER THIS DWG.
 WITHOUT OUR PERMISSION OR ANY OTHER MISUSE IS NOT PERMITTED.

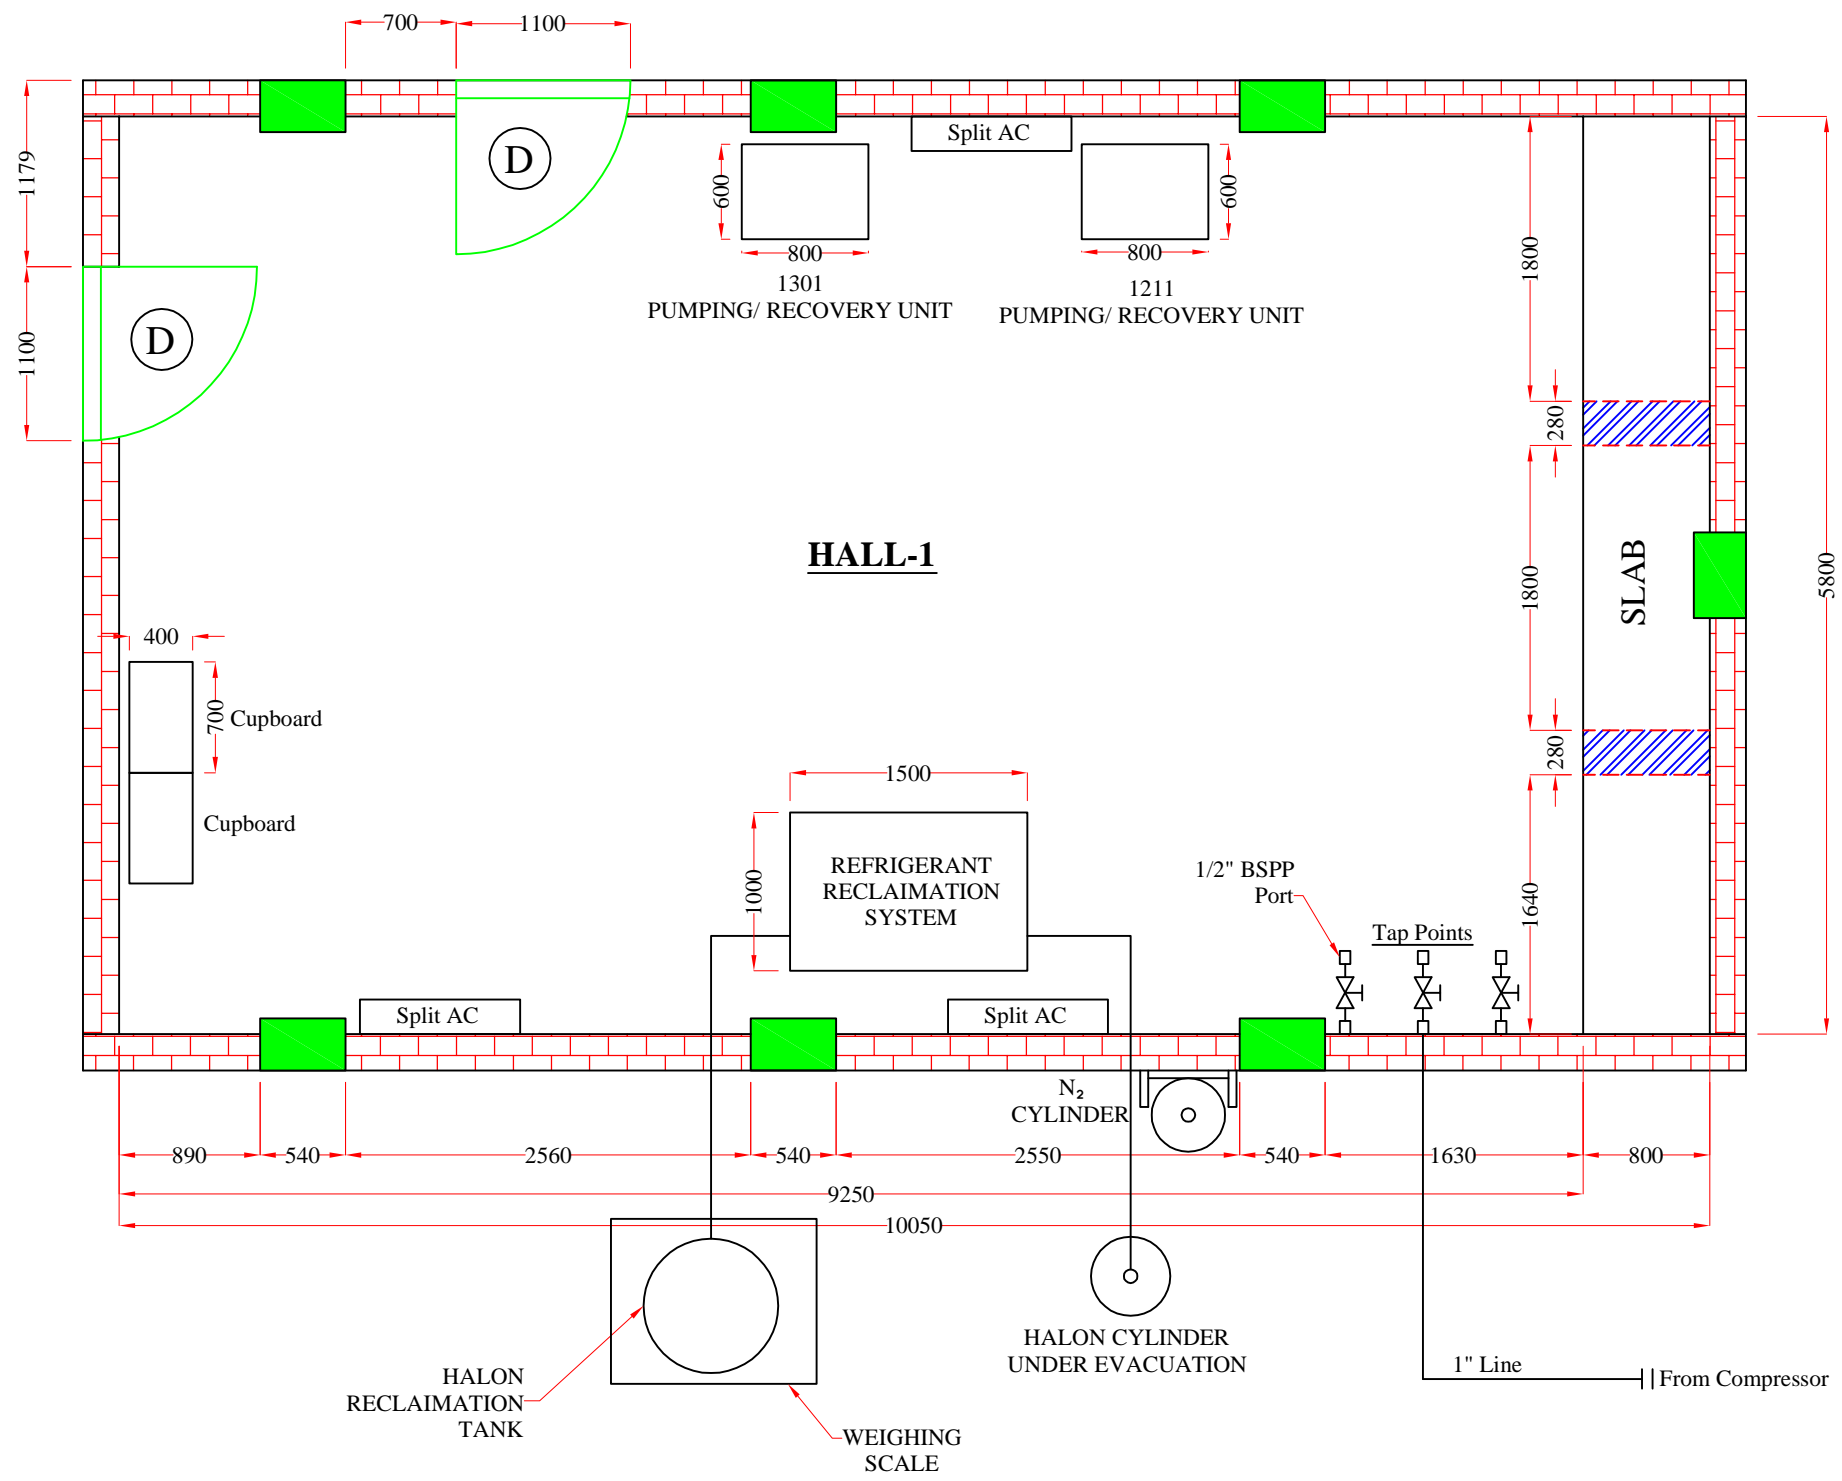

Note- The equipment dimension are subjected to change.

NEOMETRIX		NEOMETRIX ENGINEERING PRIVATE LIMITED	
www.neometrixtechnology.com		E-148, SECTOR-63, NOIDA-201301 (U.P.)	
		Tel. Phone No. - 0120-4500800	
		Fax No. - 0120-4500888	
		E-Mail: Contact@neometrix.in	
MAIN TITLE	HRRF FACILITY LAYOUT	D.A. No.	
SUB - TITLE	HALL-1	CROSS REF. DOC.	
CODE	P.O. No. 5006 Dated 22 May 2012	CUSTOMER DWG / REF. No.	
CUSTOMER	Indian Air Force	NOTES	
END USER	Indian Air Force 42 ED, Allahabad		
APPLICATION	HRRF Facility		
PROJECTION	DRAWN BY & DATE	SK	16/08/2012
	CHECKED BY & DATE	AR	16/08/2012
	APPROVED BY & DATE	SPS	16/08/2012
	SIZE	SCALE	SHEET
	A2	NTS	No. 01
			OF 01
			NEOMETRIX DWG. NO.
			1-DAP-GADWG-HALL-1
			Rev.
			00


THIS DWG. IS SOLE PROPERTY OF NEOMETRIX ENGINEERING PVT. LTD.
 UNAUTHORISED USE OF THIS DWG. OR MAKING PRODUCT AS PER THIS DWG.
 WITHOUT OUR PERMISSION OR ANY OTHER MISUSE IS NOT PERMITTED.

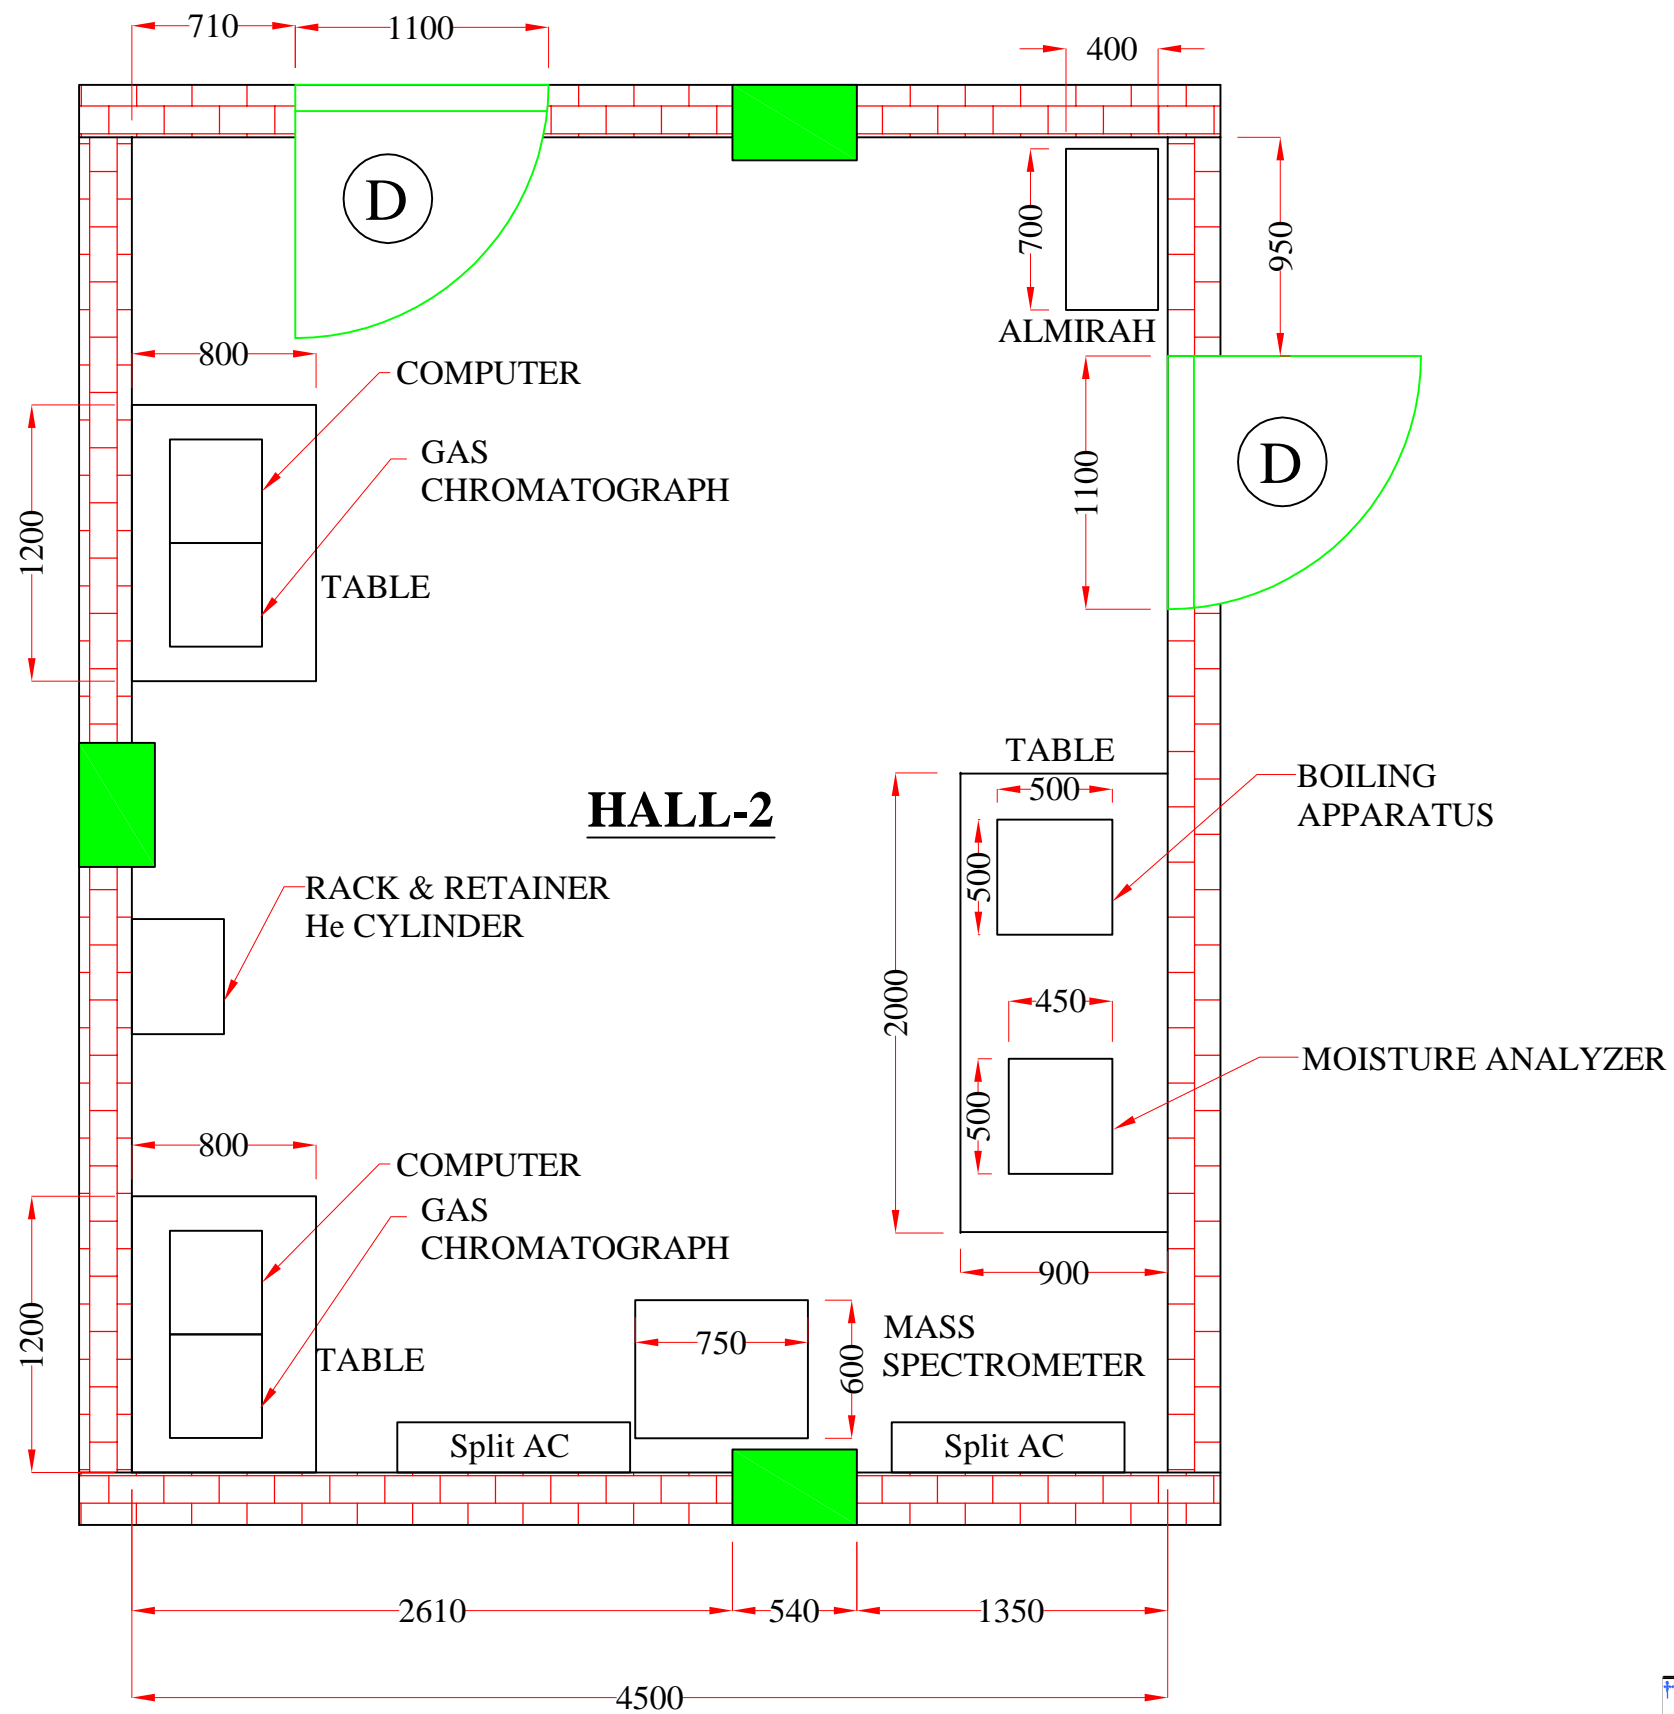

Note- The Equipment Dimension are subjected to change

NEOMETRIX		NEOMETRIX ENGINEERING PRIVATE LIMITED	
www.neometrixtechnology.com		E-148, SECTOR-63, NOIDA-201301 (U.P.)	
		Tel. Phone No. - 0120-4500800	
		Fax No. - 0120-4500888	
		E-Mail: Contact@neometrix.in	
MAIN TITLE	HRRF FACILITY LAYOUT	D.A. No.	
SUB - TITLE	HALL-2	CROSS REF. DOC.	
CODE	P.O. 5006 dated 22 MAY2012	CUSTOMER DWG / REF. No.	
CUSTOMER	Indian Air Force	NOTES	
END USER	Indian Airforce 24 ED, Allahabad		
APPLICATION	HRRF Facility		
PROJECTION	DRAWN BY & DATE	SK	16/08/2012
	CHECKED BY & DATE	AR	16/08/2012
	APPROVED BY & DATE	SPS	16/08/2012
	SIZE	SCALE	SHEET
	A2	NTS	No. OF
			01
			NEOMETRIX DWG. NO.
			1-DAP-GADWG-HALL-2
			Rev.
			00



THIS DWG. IS SOLE PROPERTY OF NEOMETRIX ENGINEERING PVT. LTD.
 UNAUTHORISED USE OF THIS DWG. OR MAKING PRODUCT AS PER THIS DWG.
 WITHOUT OUR PERMISSION OR ANY OTHER MISUSE IS NOT PERMITTED.

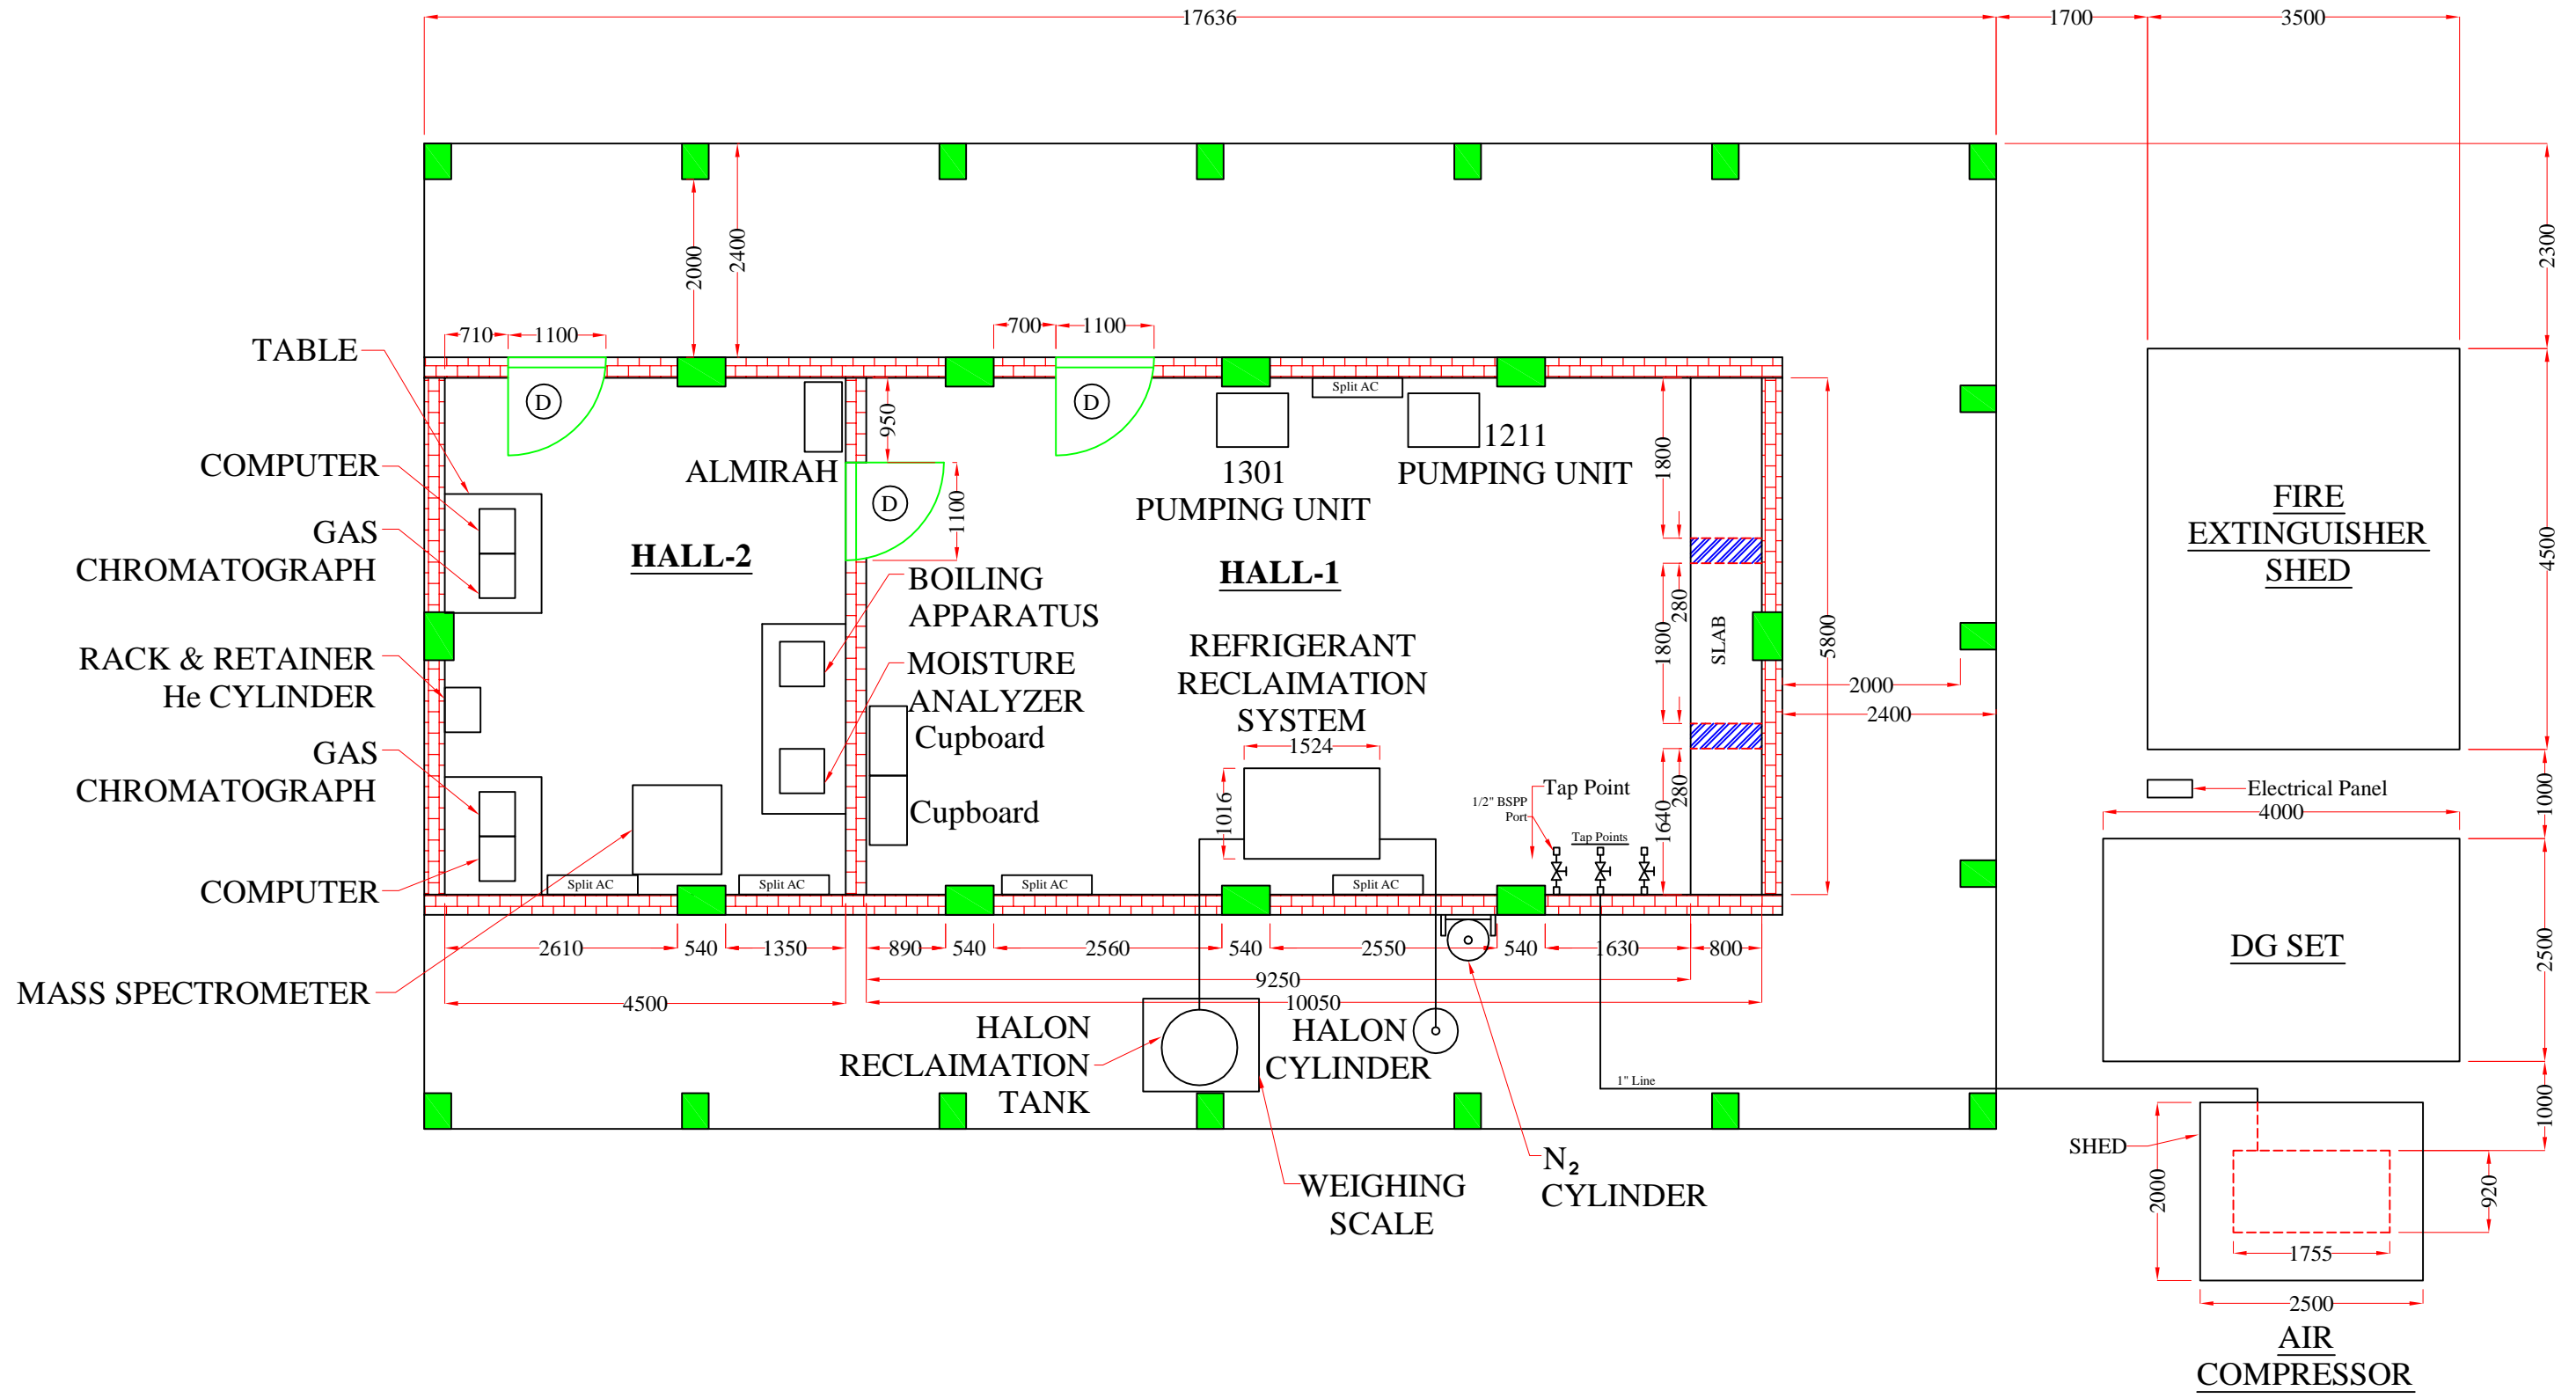

Note- The equipment dimension are subjected to change.

NEOMETRIX		NEOMETRIX ENGINEERING PRIVATE LIMITED E-148, SECTOR-63, NOIDA-201301 (U.P.) Tel. Phone No. - 0120-4500800 Fax No. - 0120-4500808 E-Mail: Contact@neometrix.in	
MAIN TITLE	HRRF FACILITY LAYOUT	D.A. No.	
SUB - TITLE	OUTER LAYOUT HALL-1 & HALL-2	CROSS REF. DOC.	
CODE	F.O. No. 5006 Dated 22 May 2012	CUSTOMER DWG. REF. No.	
CUSTOMER	Indian Air Force	NOTES	
END USER	Indian Air Force 42 ED, Allahabad		
APPLICATION	HRRF Facility		
PROJECTION	DRAWN BY & DATE: SK 16/08/2012	SIZE	A2
CHECKED BY & DATE: AR 16/08/2012	SCALE	SHEET	No. 01 OF 01
APPROVED BY & DATE: SFS 16/08/2012	NTS	NEOMETRIX DWG. NO.	Rev. 00
		T-DAP-LAYOUT-H1 & H2	

THIS DWG. IS SOLE PROPERTY OF NEOMETRIX ENGINEERING PVT. LTD.
 UNAUTHORISED USE OF THIS DWG. OR MAKING PRODUCT AS PER THIS DWG.
 WITHOUT OUR PERMISSION OR ANY OTHER MISUSE IS NOT PERMITTED.

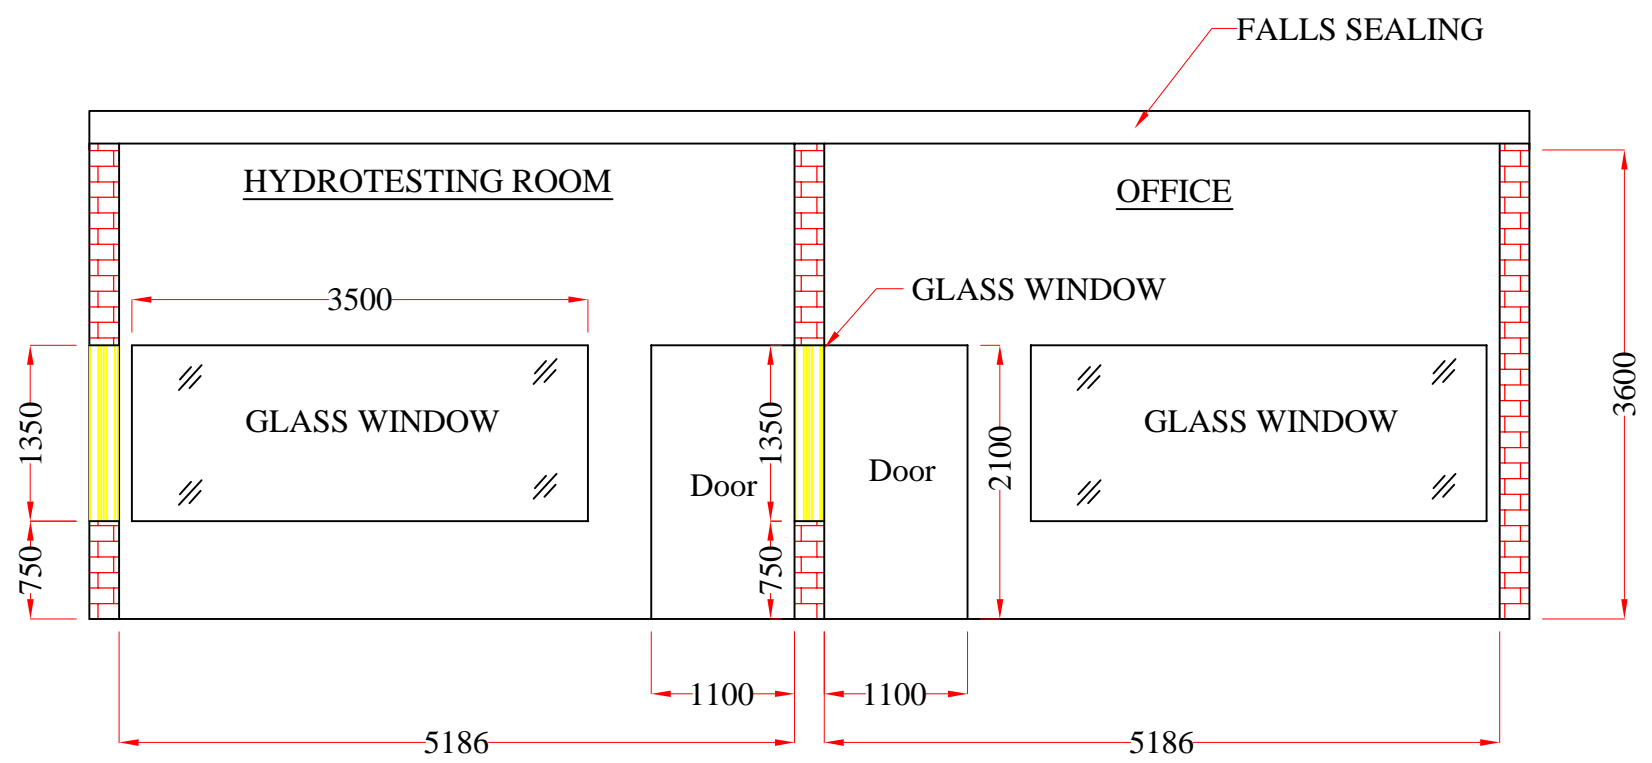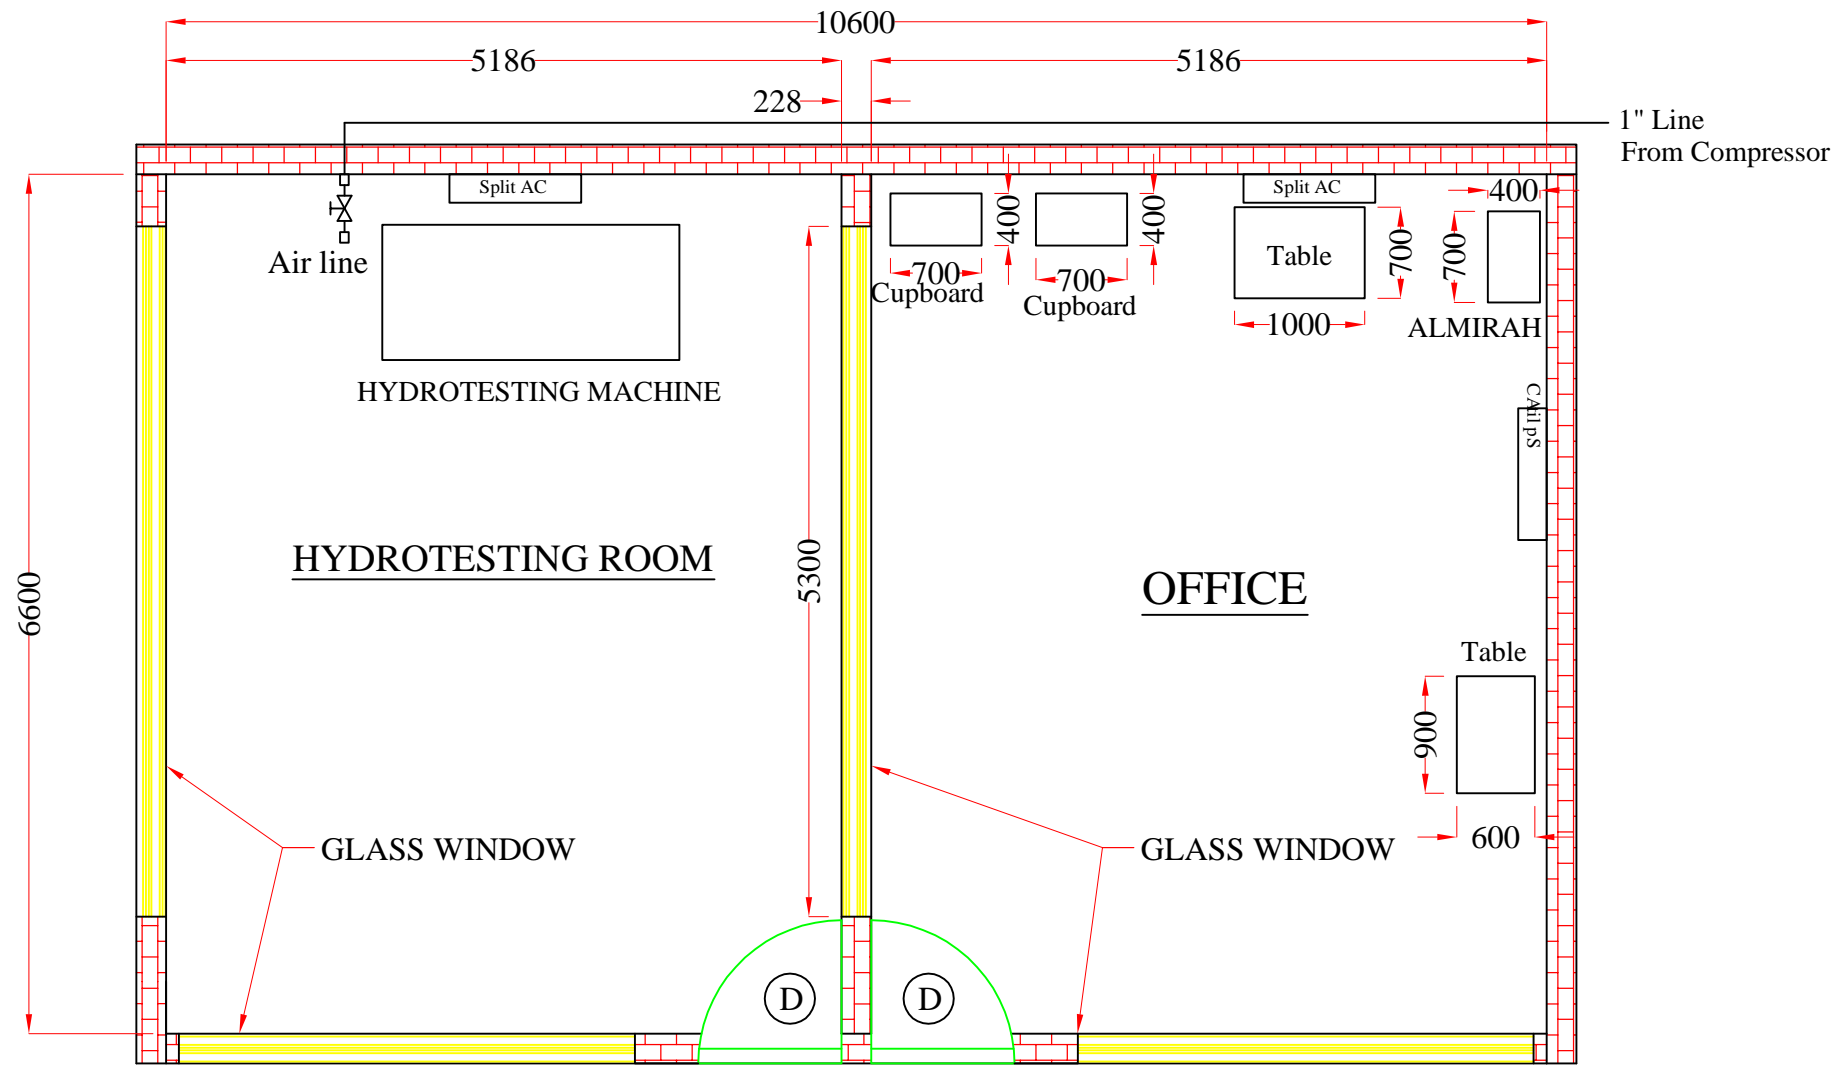


**DETAIL OF ROOM HEIGHT
 (HYDRO TESTING & OFFICE)**

Note- All Equipment Dimension are subjected to change

NEOMETRIX		NEOMETRIX ENGINEERING PRIVATE LIMITED E-148, SECTOR-63, NOIDA-201301 (U.P.) Tel. Phone No. - 0120-4500800 Fax No. - 0120-450888 E-Mail: Contact@neometrix.in	
MAIN TITLE	HRRF Facility Layout	D.A. No.	
SUB - TITLE	HYDRO TESTING & OFFICE ROOM	CROSS REF. DOC.	
CODE	P.O. No. 5006 dated 22 May 2012	CUSTOMER DWG. / REF. No.	
CUSTOMER	Indian Air Force	NOTES	
END USER	Indian Air Force 24 ED, Allahabad		
APPLICATION	HRRF Facility		
PROJECTION	DR. BY / DATE / SK	SIZE	SCALE
CHECKED BY / DATE / AR	28/06/2012	A2	NTS
APPROVED BY / DATE / SPS	28/06/2012		
		SHEET No. 1 OF 1	NEOMETRIX DWG. NO. Rev.
			T-DAP-GADWG-ROOM 00


THIS DWG. IS SOLE PROPERTY OF NEOMETRIX ENGINEERING PVT. LTD.
 UNAUTHORISED USE OF THIS DWG. OR MAKING PRODUCT AS PER THIS DWG.
 WITHOUT OUR PERMISSION OR ANY OTHER MISUSE IS NOT PERMITTED.

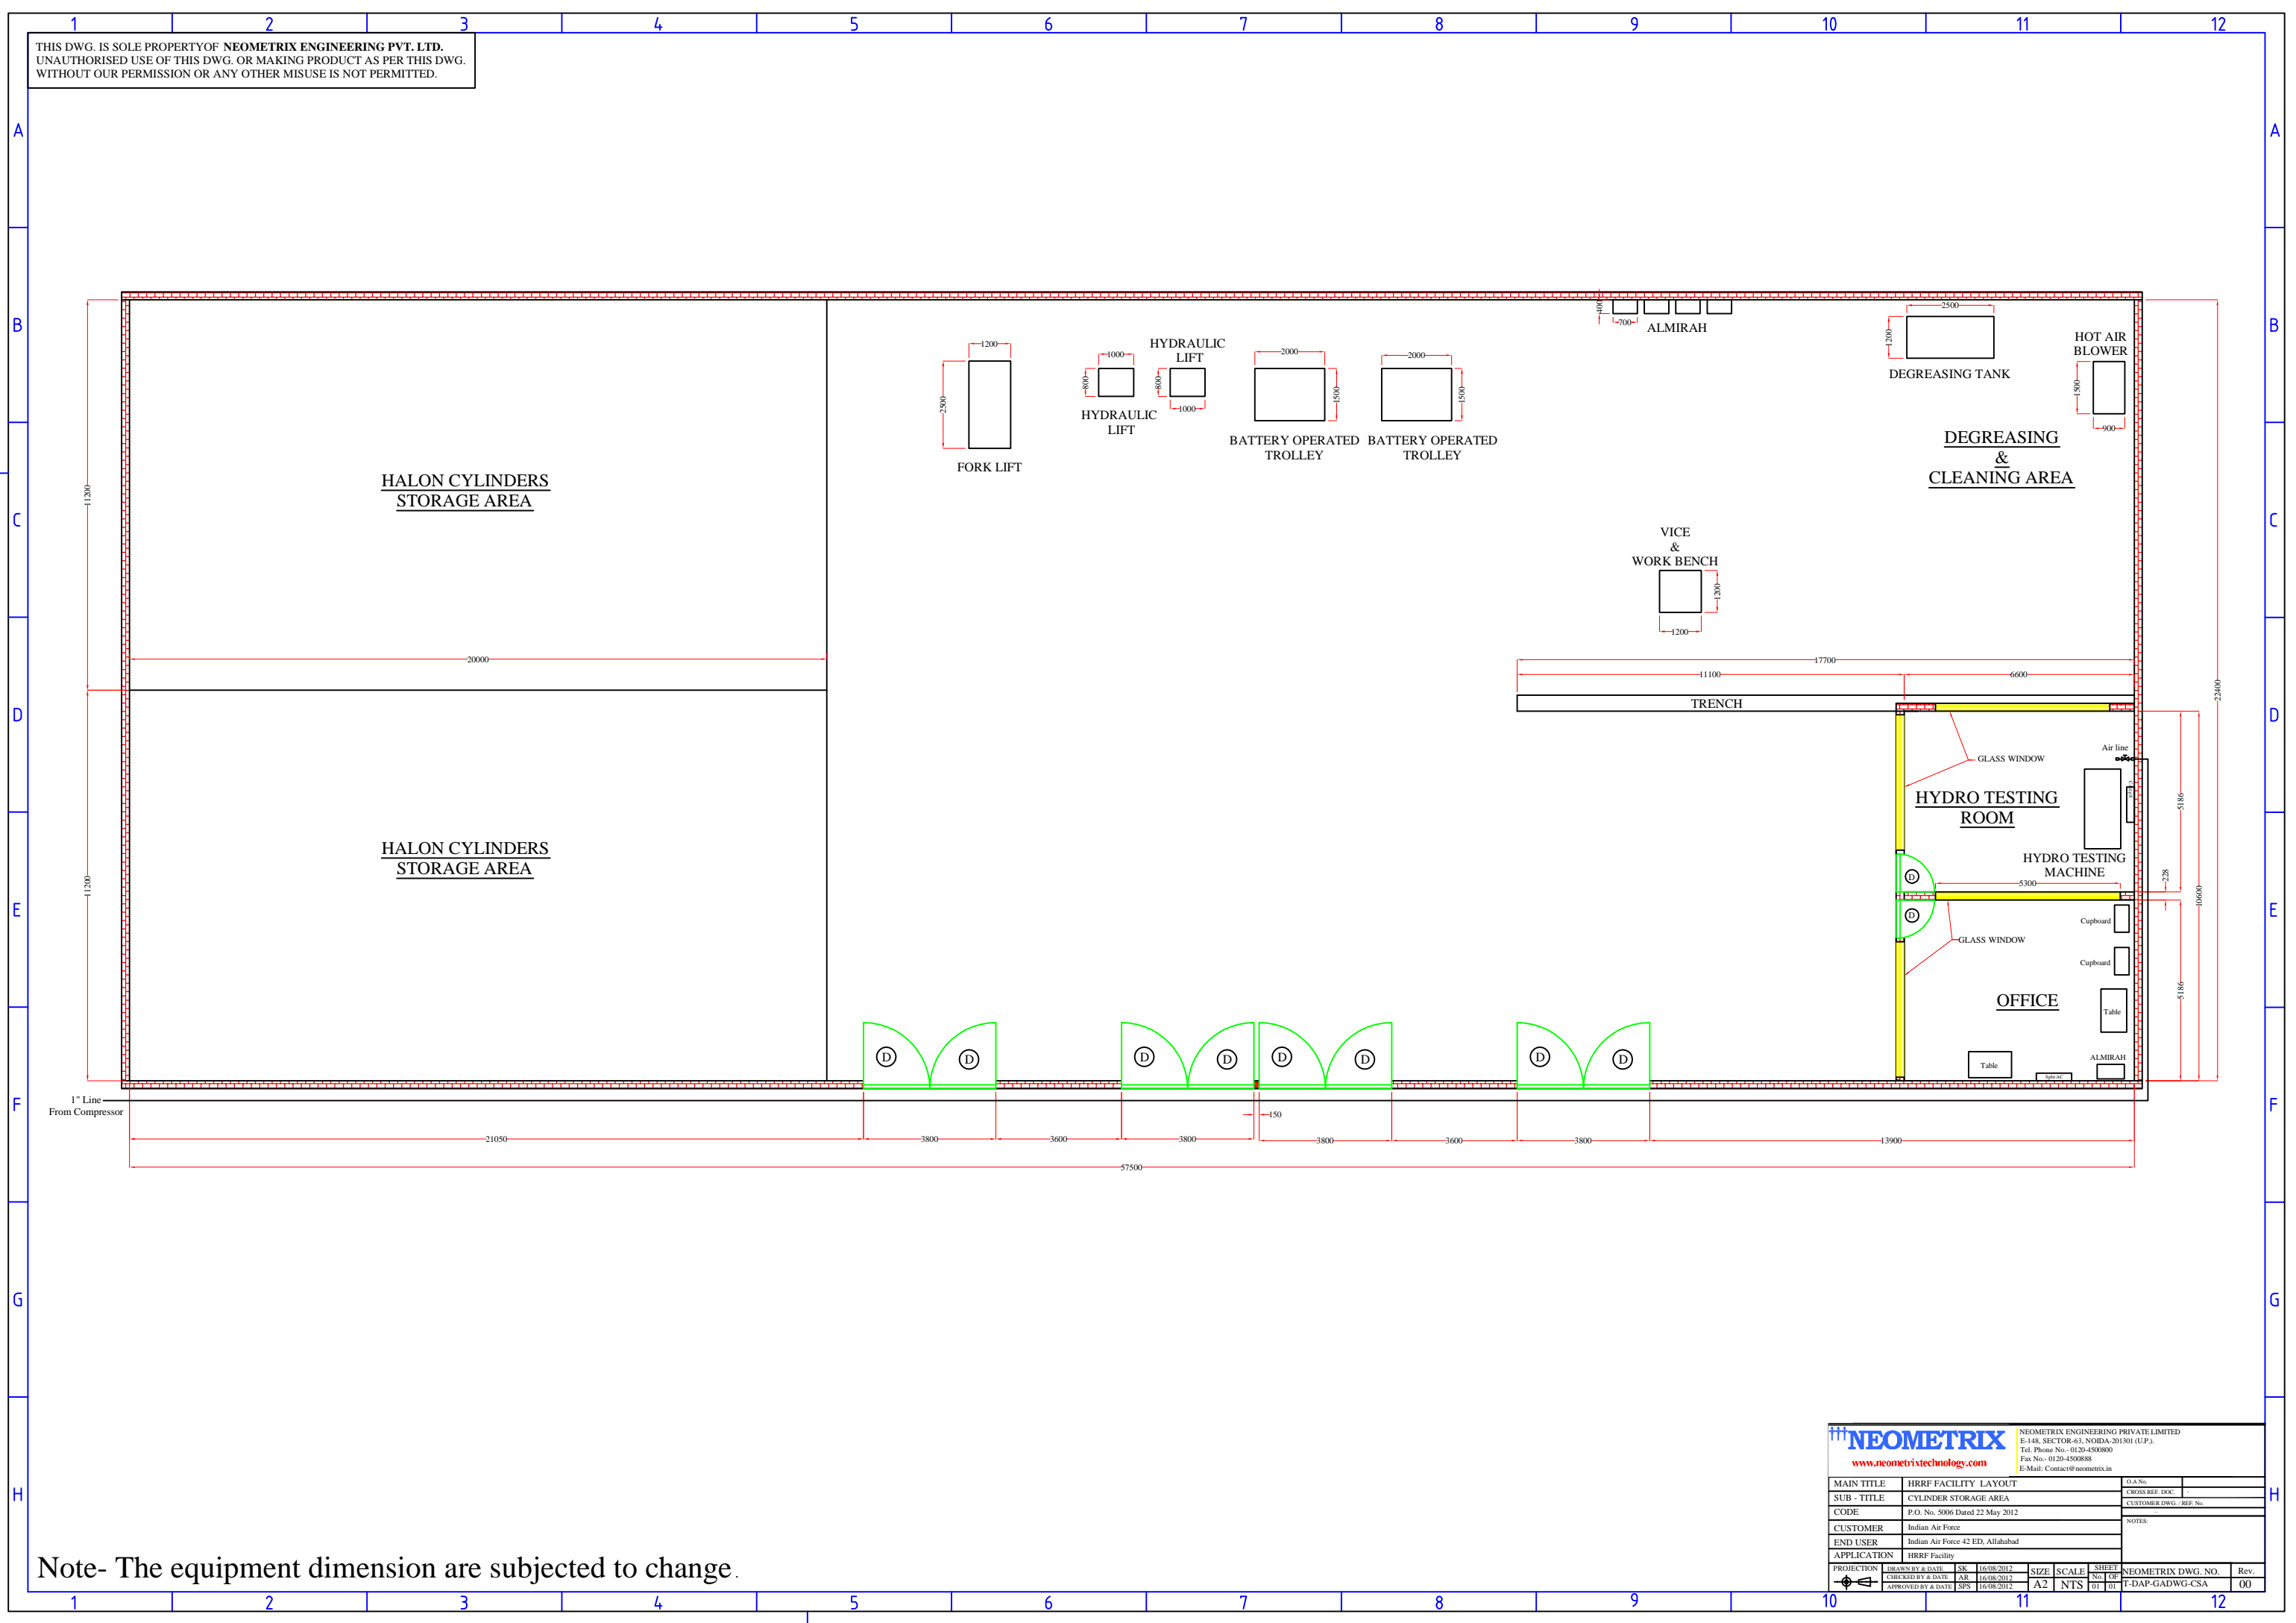

Note- The equipment dimension are subjected to change.

NEOMETRIX		NEOMETRIX ENGINEERING PRIVATE LIMITED E-148, SECTOR-63, NOIDA-201301 (U.P.) Tel. Phone No. - 0120-4500800 Fax No. - 0120-4500808 E-Mail: Contact@neometrix.in	
MAIN TITLE	HRRF FACILITY LAYOUT	D.A. No.	
SUB - TITLE	CYLINDER STORAGE AREA	CROSS REF. DOC.	
CODE	F.O. No. 5006 Dated 22 May 2012	CUSTOMER DWG. REF. No.	
CUSTOMER	Indian Air Force	NOTES	
END USER	Indian Air Force 42 ED, Allahabad		
APPLICATION	HRRF Facility		
PROJECTION	DRAWN BY & DATE SK 16/08/2012	SIZE	A2
	CHECKED BY & DATE AR 16/08/2012	SCALE	NTS
	APPROVED BY & DATE SFS 16/08/2012	SHEET No. OF	01 OF 01
		NEOMETRIX DWG. NO.	T-DAP-GADWG-CSA
		Rev.	00

THIS DWG. IS SOLE PROPERTY OF NEOMETRIX ENGINEERING PVT. LTD.
 UNAUTHORISED USE OF THIS DWG. OR MAKING PRODUCT AS PER THIS DWG.
 WITHOUT OUR PERMISSION OR ANY OTHER MISUSE IS NOT PERMITTED.

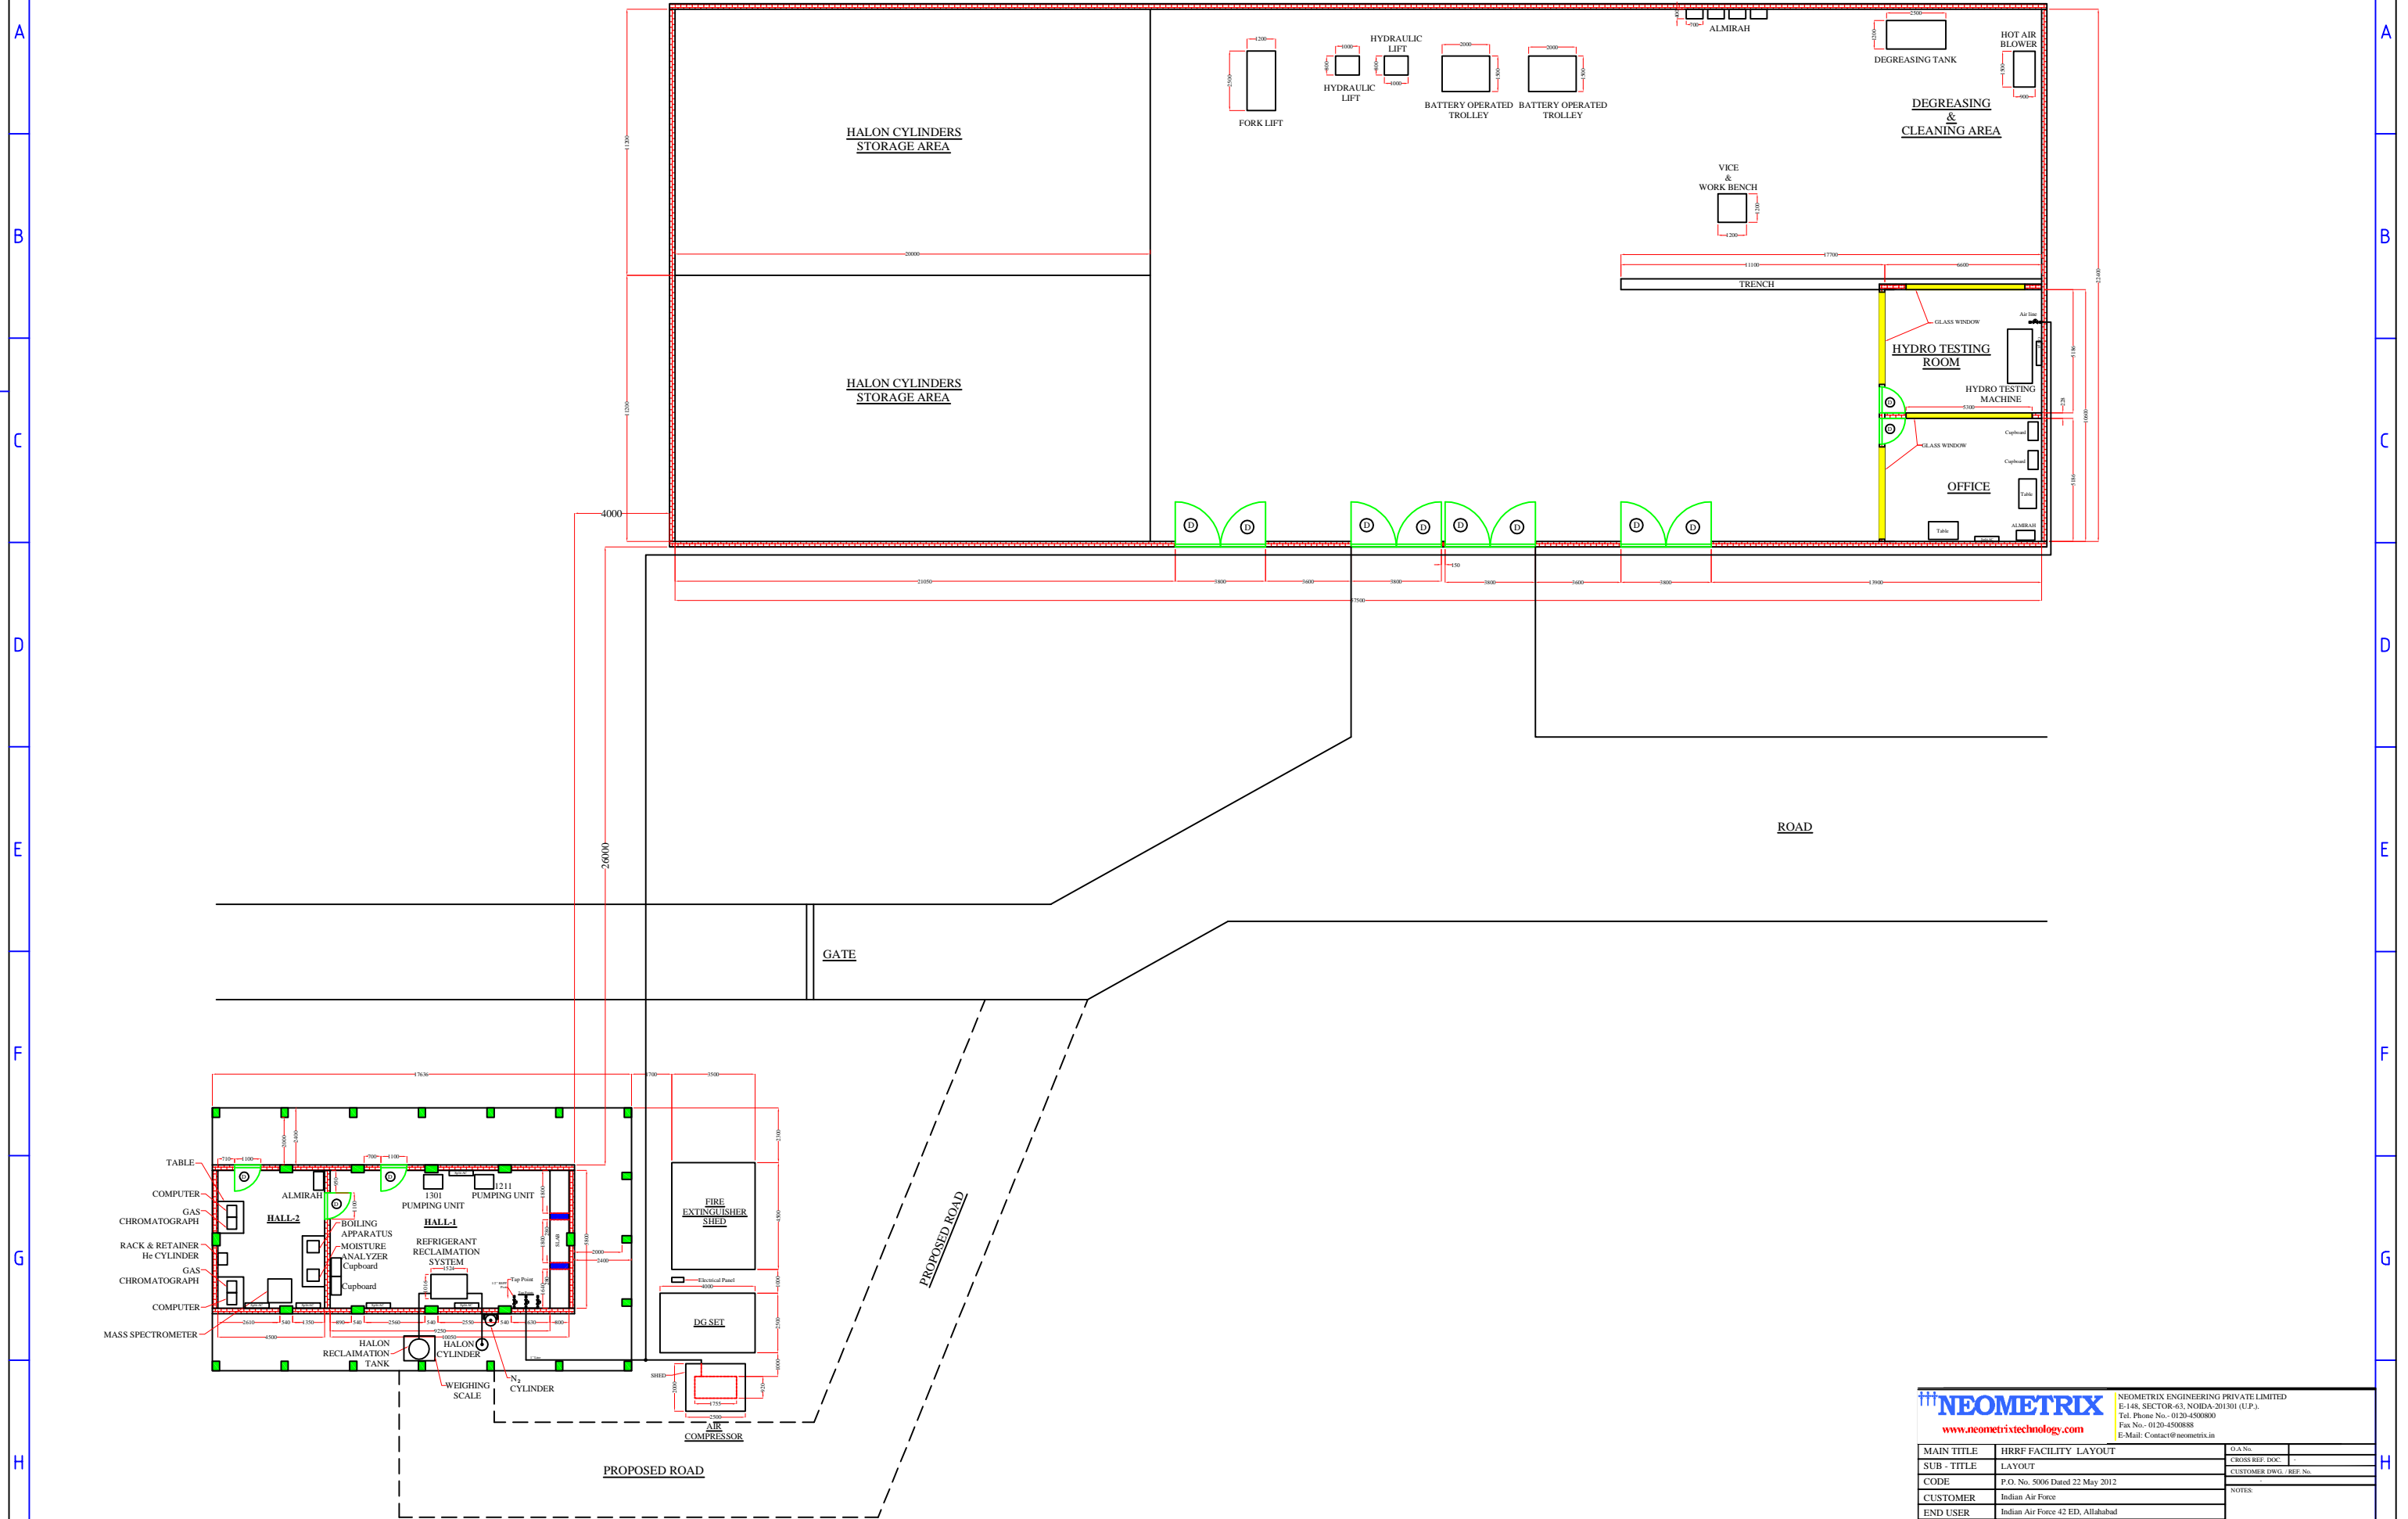

Note- The equipment dimension are subjected to change.

NEOMETRIX		NEOMETRIX ENGINEERING PRIVATE LIMITED E-148, SECTOR-63, NOIDA-201301 (U.P.) Tel. Phone No. - 0120-4500800 Fax No. - 0120-4500808 E-Mail: Contact@neometrix.in	
MAIN TITLE	HRRF FACILITY LAYOUT	D.A. No.	
SUB - TITLE	LAYOUT	CROSS REF. DOC.	
CODE	P.O. No. 5006 Dated 22 May 2012	CUSTOMER DWG. REF. No.	
CUSTOMER	Indian Air Force	NOTES	
END USER	Indian Air Force 42 ED, Allahabad		
APPLICATION	HRRF Facility		
PROJECTION	DRAWN BY & DATE	SK	16/08/2012
	CHECKED BY & DATE	AR	16/08/2012
	APPROVED BY & DATE	SFS	16/08/2012
	SIZE	SCALE	SHEET
	A2	NTS	No. OF
			1/01
			NEOMETRIX DWG. NO.
			T-DAP-GADWG-LAYOUT
			Rev
			00