
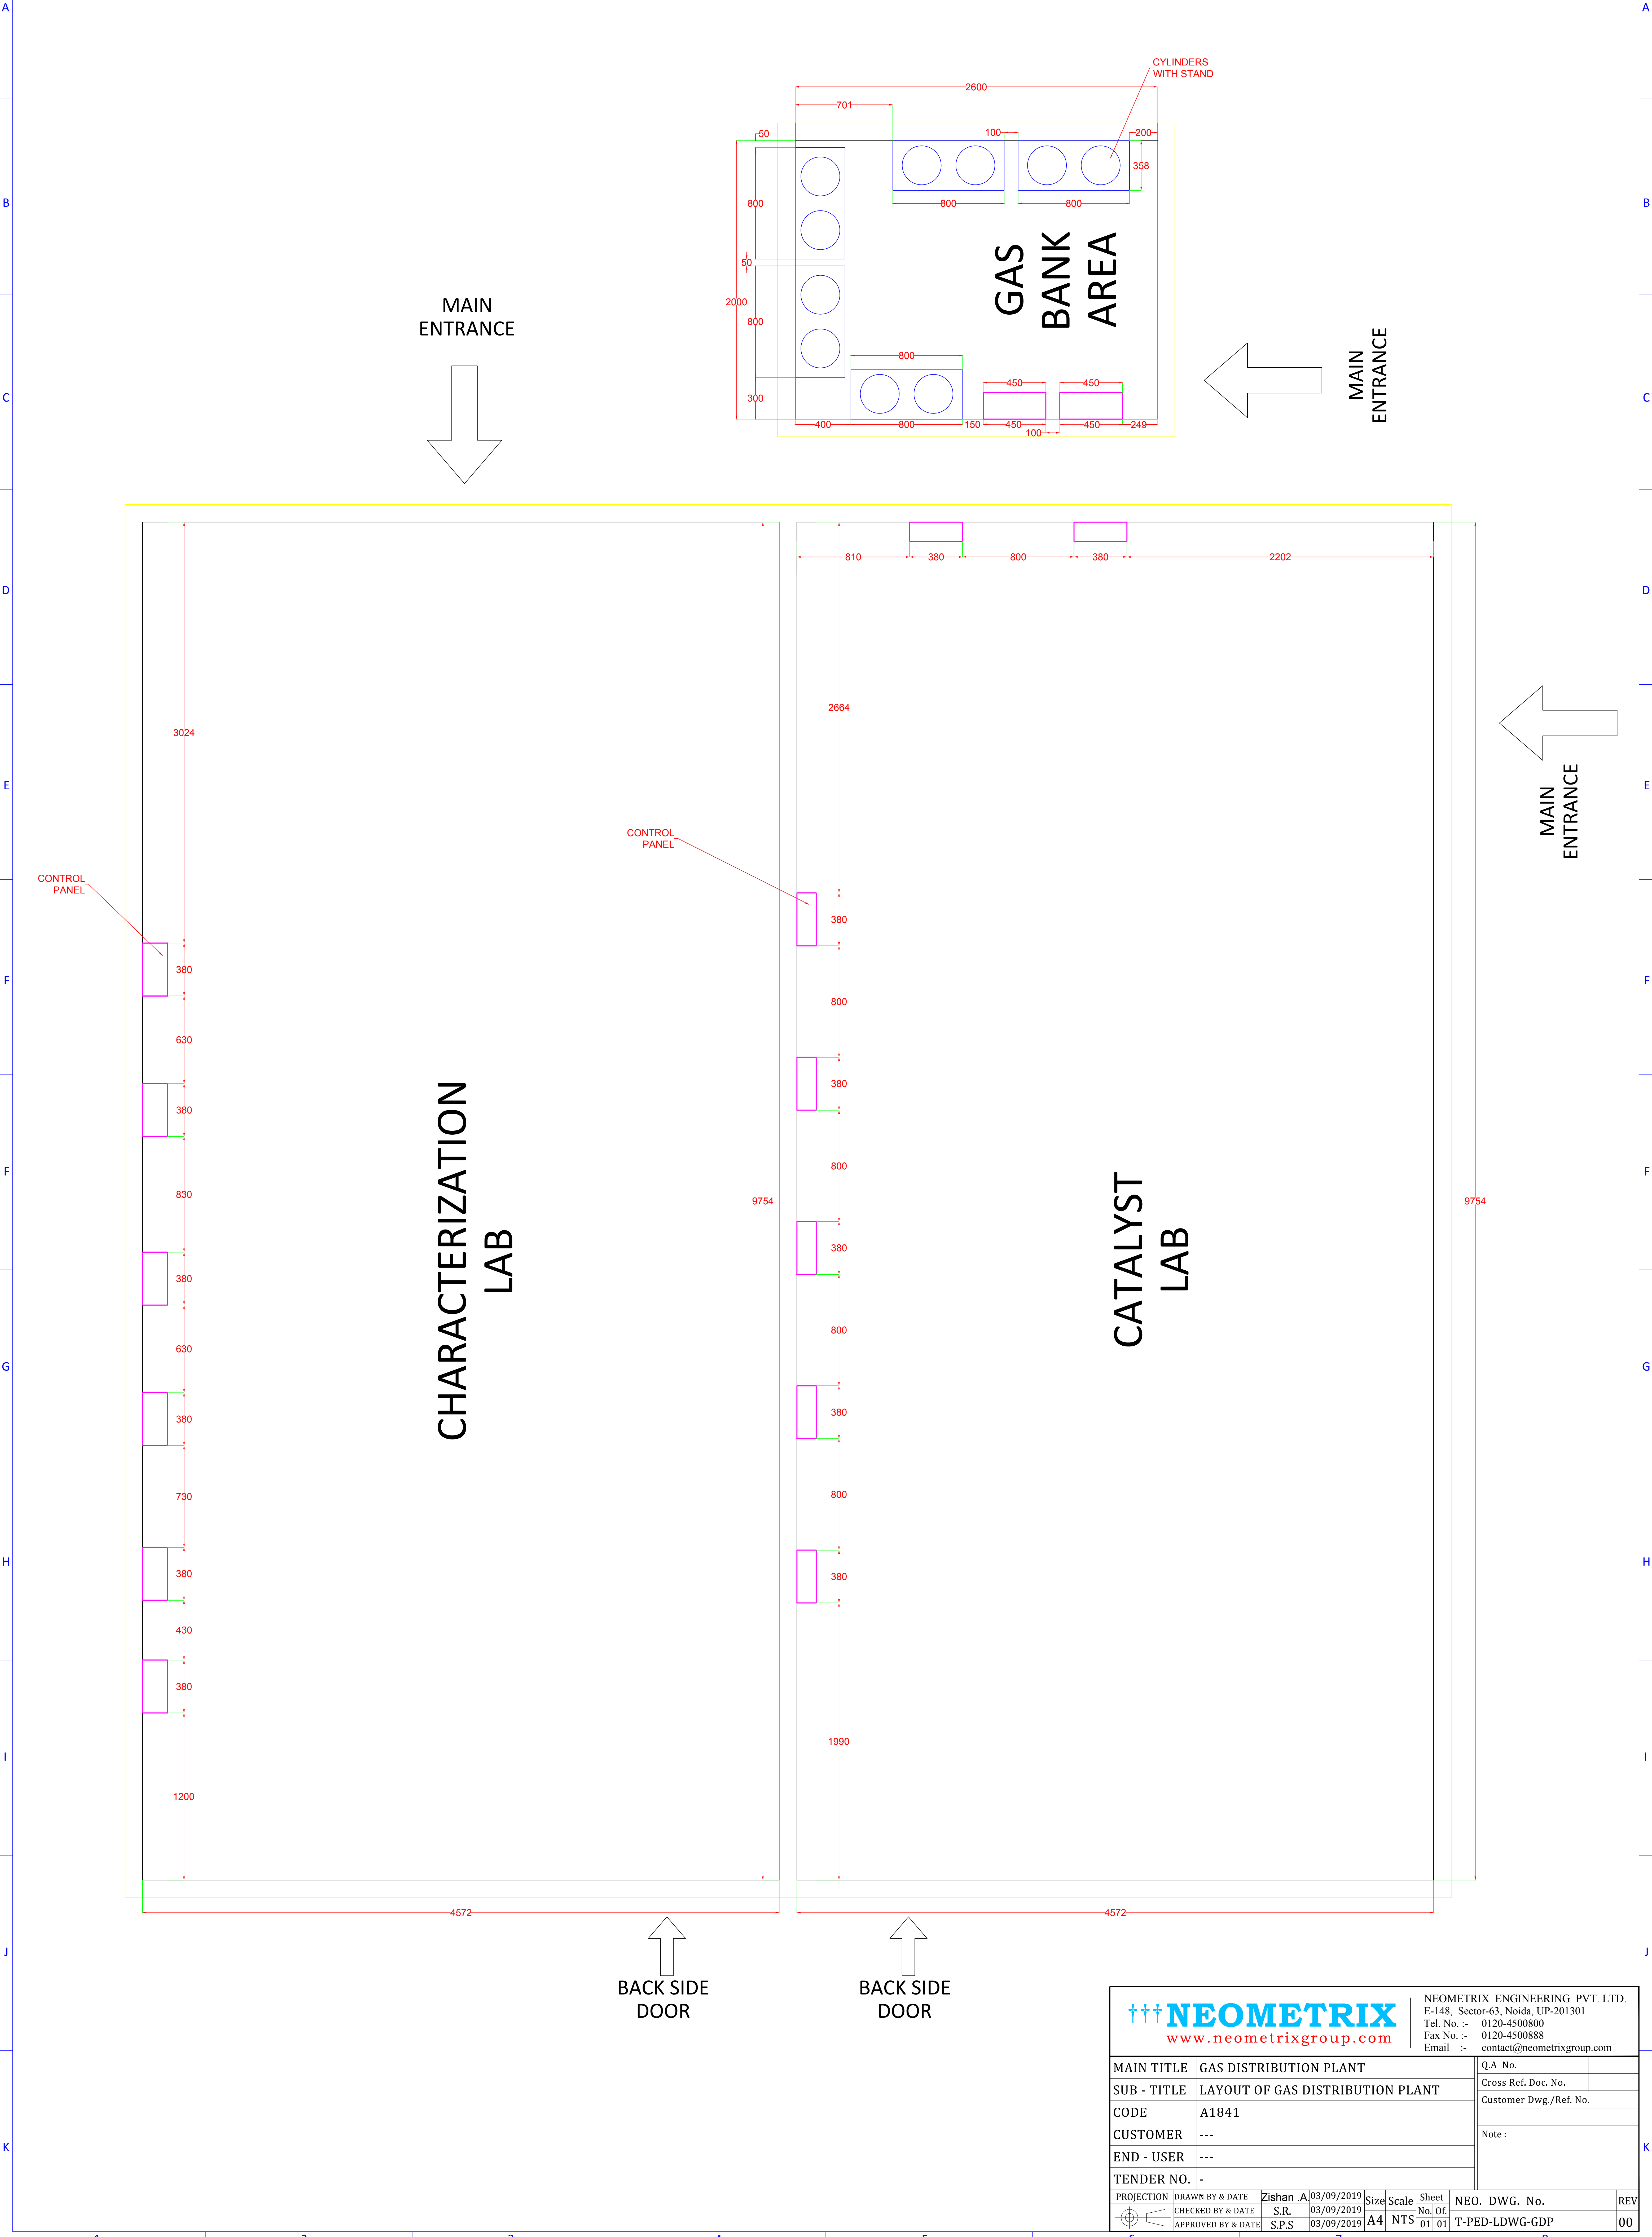


THIS DWG. IS SOLE PROPERTYOF NEOMETRIX ENGINEERING PVT. LTD.  
UNAUTHORISED USE OF THIS DWG. OR MAKING PRODUCT AS PER THIS  
DWG. WITHOUT OUR PERMISSION OR ANY OTHER MISUSE IS NOT  
PERMITTED.

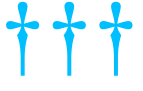

|   |                    |                                  |            |   |       |                        |    |                |  |     |
|---|--------------------|----------------------------------|------------|---|-------|------------------------|----|----------------|--|-----|
| <div><b>NEOMETRIX</b><br/>www.neometrixgroup.com</div> |                    |                                  |            | NEOMETRIX ENGINEERING PVT. LTD.<br>E-148, Sector-63, Noida, UP-201301<br>Tel. No. :- 0120-4500800<br>Fax No. :- 0120-4500888<br>Email :- contact@neometrixgroup.com |       |                        |    |                |  |     |
| MAIN TITLE   |                    | GAS DISTRIBUTION PLANT           |            |   |       | Q.A No.                |    |                |  |     |
| SUB - TITLE   |                    | LAYOUT OF GAS DISTRIBUTION PLANT |            |   |       | Cross Ref. Doc. No.    |    |                |  |     |
| CODE   |                    | A1841                            |            |   |       | Customer Dwg./Ref. No. |    |                |  |     |
| CUSTOMER   |                    | ---                              |            |   |       | Note :                 |    |                |  |     |
| END - USER   |                    | ---                              |            |   |       |                        |    |                |  |     |
| TENDER NO.   |                    | -                                |            |   |       |                        |    |                |  |     |
| PROJECTION   | DRAWN BY & DATE    | Zishan A.                        | 03/09/2019 | Size   | Scale | Sheet No.              | Of | NEO. DWG. No.  |  | REV |
|                                                        | CHECKED BY & DATE  | S.R.                             | 03/09/2019 | A4   | NTS   | 01                     | 01 | T-PED-LDWG-GDP |  | 00  |
|   | APPROVED BY & DATE | S.P.S                            | 03/09/2019 |   |       |                        |    |                |  |     |